



**JAIPURIA INSTITUTE  
OF MANAGEMENT**

**EMPOWER • ENTHUSE • EXCEL**

**INDIRAPURAM, GHAZIABAD**

(Approved by AICTE & Affiliated to Dr. A.P.J. Abdul Kalam Technical University, Lucknow)

4.1.3

#### 4.1.3 Total Number of Classrooms and Seminar Halls

##### Attachments

1. List of Classrooms and Seminar Hall
2. Pics of Classrooms and Seminar Hall
3. Link for Geo Tag Pics of Classrooms and Seminar Hall
4. Sanctioned Map from Ghaziabad Development Authority



*D. Singh*  
DIRECTOR  
JAIPURIA INSTITUTE OF MANAGEMENT  
Block-A, Gate No-2, Shakti Khand-IV  
Indrapuram, Ghaziabad-201014

*[Signature]*  
In-charge  
Internal Quality Assurance Cell

Internal Quality Assurance Cell  
Jaipuria Institute of Management  
Indrapuram, Ghaziabad

**JAIPURIA INSTITUTE OF MANAGEMENT**

Campus: Block-A, Gate No. 2, Shakti Khand IV, Indrapuram, Ghaziabad 201 014 (U.P.)  
Tel: 0120-4550100 Toll Free No.: 1800 102 3488 E-mail: directorjim@jaipuria.edu.in Website: www.jaipuria.edu.in/jim



**List of Classrooms and Seminar Hall**

S. No.	Room number or Name of classrooms with LCD, Wi-Fi, LAN facilities	Seminar Hall, Class Room	Type of ICT facility (LCD, Wi-Fi, LAN Facility)
1	FF102	Class Room	LCD, WIFI, Audio System
2	FF103	Class Room	LCD, WIFI, Audio System
3	FF111	Class Room	LCD, WIFI, Audio System
4	SF204	Class Room	LCD, WIFI, Audio System
5	SF206	Class Room	LCD, WIFI, Audio System
6	SF214	Class Room	LCD, WIFI, Audio System
7	SF216	Class Room	LCD, WIFI, Audio System
8	SF202	Class Room	LCD, WIFI, Audio System
9	GF14	Class Room	LCD, WIFI, Audio System
10	BF10	Seminar Hall	LCD, WIFI, Audio System

*D. Singh*  
DIRECTOR

**JAIPURIA INSTITUTE OF MANAGEMENT**  
Block-A, Gate No-2, Shakti Khand-IV  
Indirapuram, Ghaziabad-201014



In-charge  
Internal Quality Assurance Cell

Internal Quality Assurance Cell  
Jaipuria Institute of Management  
Indirapuram, Ghaziabad



# JAIPURIA INSTITUTE OF MANAGEMENT

EMPOWER • ENTHUSE • EXCEL  
INDRAPURAM, GHAZIABAD

Affiliated to Dr. APJ Abdul Kalam Technical University, Uttar Pradesh, Lucknow

## Pics of Classrooms and Seminar Hall



FF-102 Class Room



FF-103 Class Room



FF-111 Class Room



SF-204 Class Room



SF-206 Class Room



SF-214 Class Room



SF-216 Class Room



SF-202 Class Room  
(Human Values Classroom)



GF-14 Class Room

In-charge  
Internal Quality Assurance Cell  
JAIPURIA INSTITUTE OF MANAGEMENT  
Gate No-2,  
Shakti Khand-IV  
Indrapuram,  
Ghaziabad  
201014

Internal Quality Assurance Cell  
Jaipuria Institute of Management  
Indrapuram, Ghaziabad

*P. Nigam*  
DIRECTOR  
JAIPURIA INSTITUTE OF MANAGEMENT  
Block-A, Gate No-2, Shakti Khand-IV  
Indrapuram, Ghaziabad-201014



BF-10

Seminar Hall

*D. N. Singh*

DIRECTOR  
JAIPURIA INSTITUTE OF MANAGEMENT  
Block-A, Gate No-2, Shakti Khand-IV  
Indirapuram, Ghaziabad-201014



*D. N. Singh*  
Internal Quality Assurance Cell

Internal Quality Assurance Cell  
Jaipuria Institute of Management  
Indirapuram, Ghaziabad



**JAIPURIA INSTITUTE  
OF MANAGEMENT**

**EMPOWER • ENTHUSE • EXCEL**  
**INDIRAPURAM, GHAZIABAD**

(Approved by AICTE & Affiliated to Dr. A.P.J. Abdul Kalam Technical University, Lucknow)

**Link for Geo Tag Pics of Classrooms and Seminar Hall**

**<https://drive.google.com/drive/folders/1a9GVjzeoSgubUm8rdHE-Yi3yCUIFFGdP?usp=sharing>**

**DIRECTOR**  
**JAIPURIA INSTITUTE OF MANAGEMENT**  
**Block-A, Gate No-2, Shakti Khand-IV**  
**Indirapuram, Ghaziabad-201014**



**In-charge**  
**Internal Quality Assurance Cell**


**Internal Quality Assurance Cell**  
**Jaipuria Institute of Management**  
**Indirapuram, Ghaziabad**

**JAIPURIA INSTITUTE OF MANAGEMENT**


Campus: Block-A, Gate No. 2, Shakti Khand IV, Indirapuram, Ghaziabad 201 014 (U.P.)  
Tel: 0120-4550100 Toll Free No.: 1800 102 3488 E-mail: directorjim@jaipuria.edu.in Website: www.jaipuria.edu.in/jim

DOORS AND WINDOWS	
NO.	DESCRIPTION
1	DOOR 1000x2100
2	DOOR 1000x2100
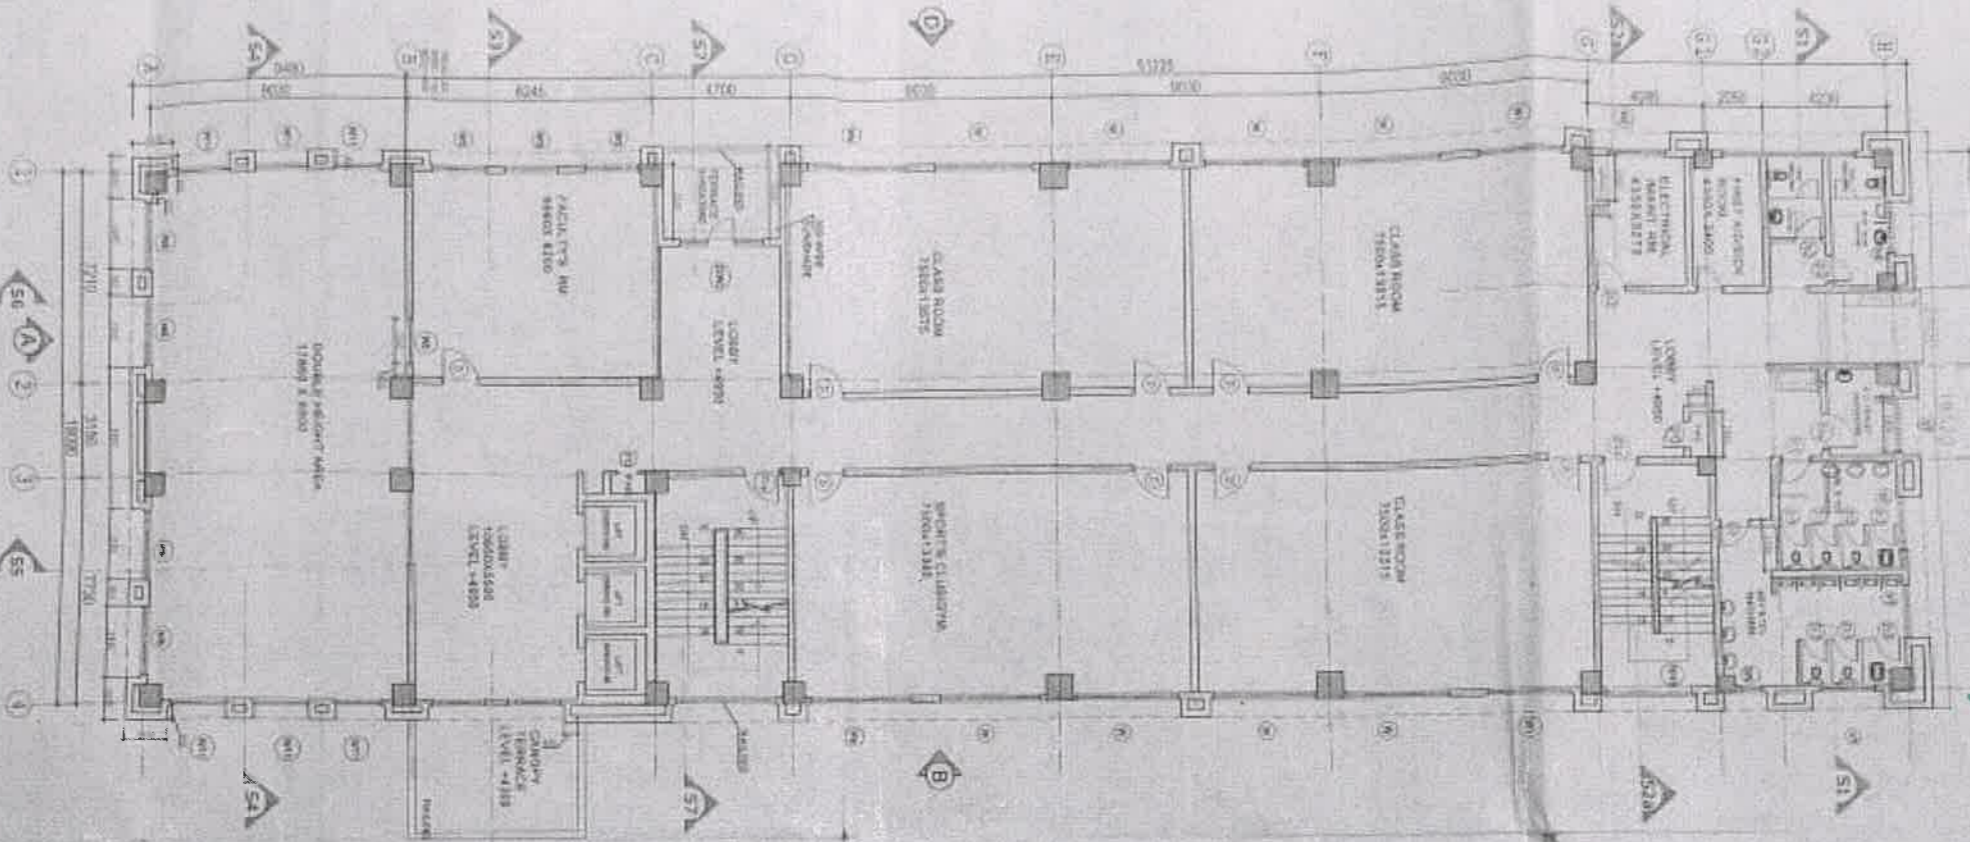

SECOND FLOOR PLAN EXISTING

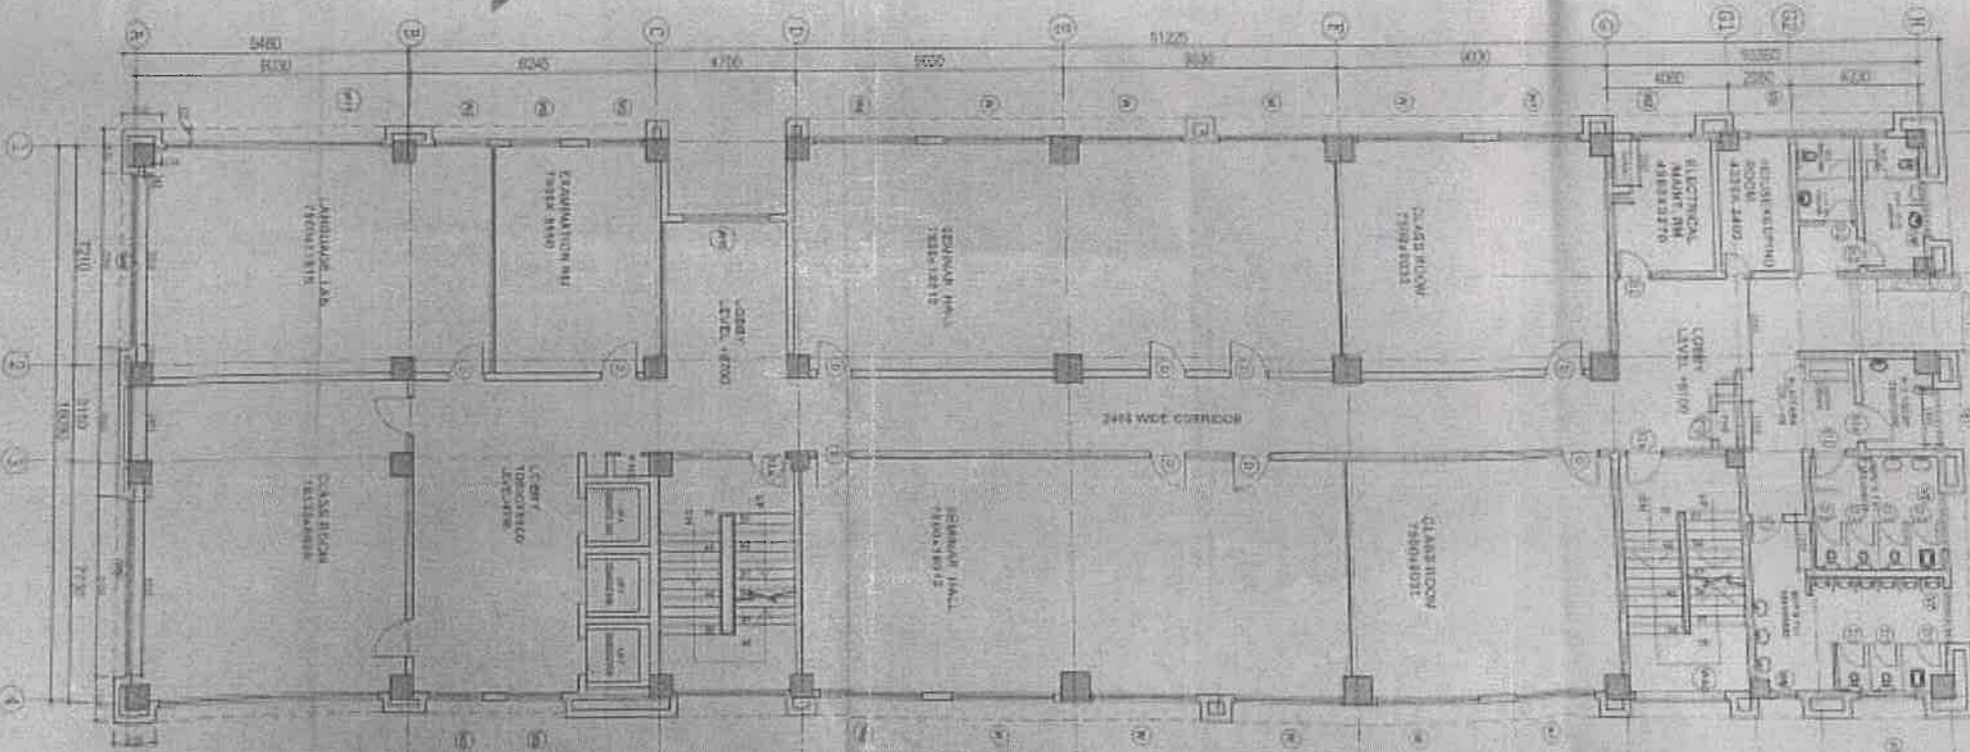

BLOCK-A (EXISTING)  
FIRST FLOOR PLAN  
SECOND FLOOR PLAN  
BLOCK-A (EXISTING)  
FIRST FLOOR PLAN  
SECOND FLOOR PLAN

REDMI NOTE 8 In-charges  
54MP Internal Quality Assurance Cell

COMPLETION DRAWING  
300 SQUARE SQM  
EDUCATION SOCIETY  
STRUCTURAL ENGINEER SIGN  
ARCHITECT'S SIGN  
KOTHLANI ASSOCIATES PVT LTD  
ARCHITECTS ENGINEERS & PLANNERS  
INDIRAPURAM, GHAZIABAD




**DIRECTOR**  
JAIPURIA INSTITUTE OF MANAGEMENT  
Block-A, Gate No-2, Shakti Khand-IV  
Indirapuram, Ghaziabad-201014


Internal Quality Assurance Cell  
Jaipuria Institute of Management  
Indirapuram, Ghaziabad

NO.	DESCRIPTION	UNIT	QTY	REMARKS
1	...	...	...	...
2	...	...	...	...
FIRST FLOOR PLAN EXISTING

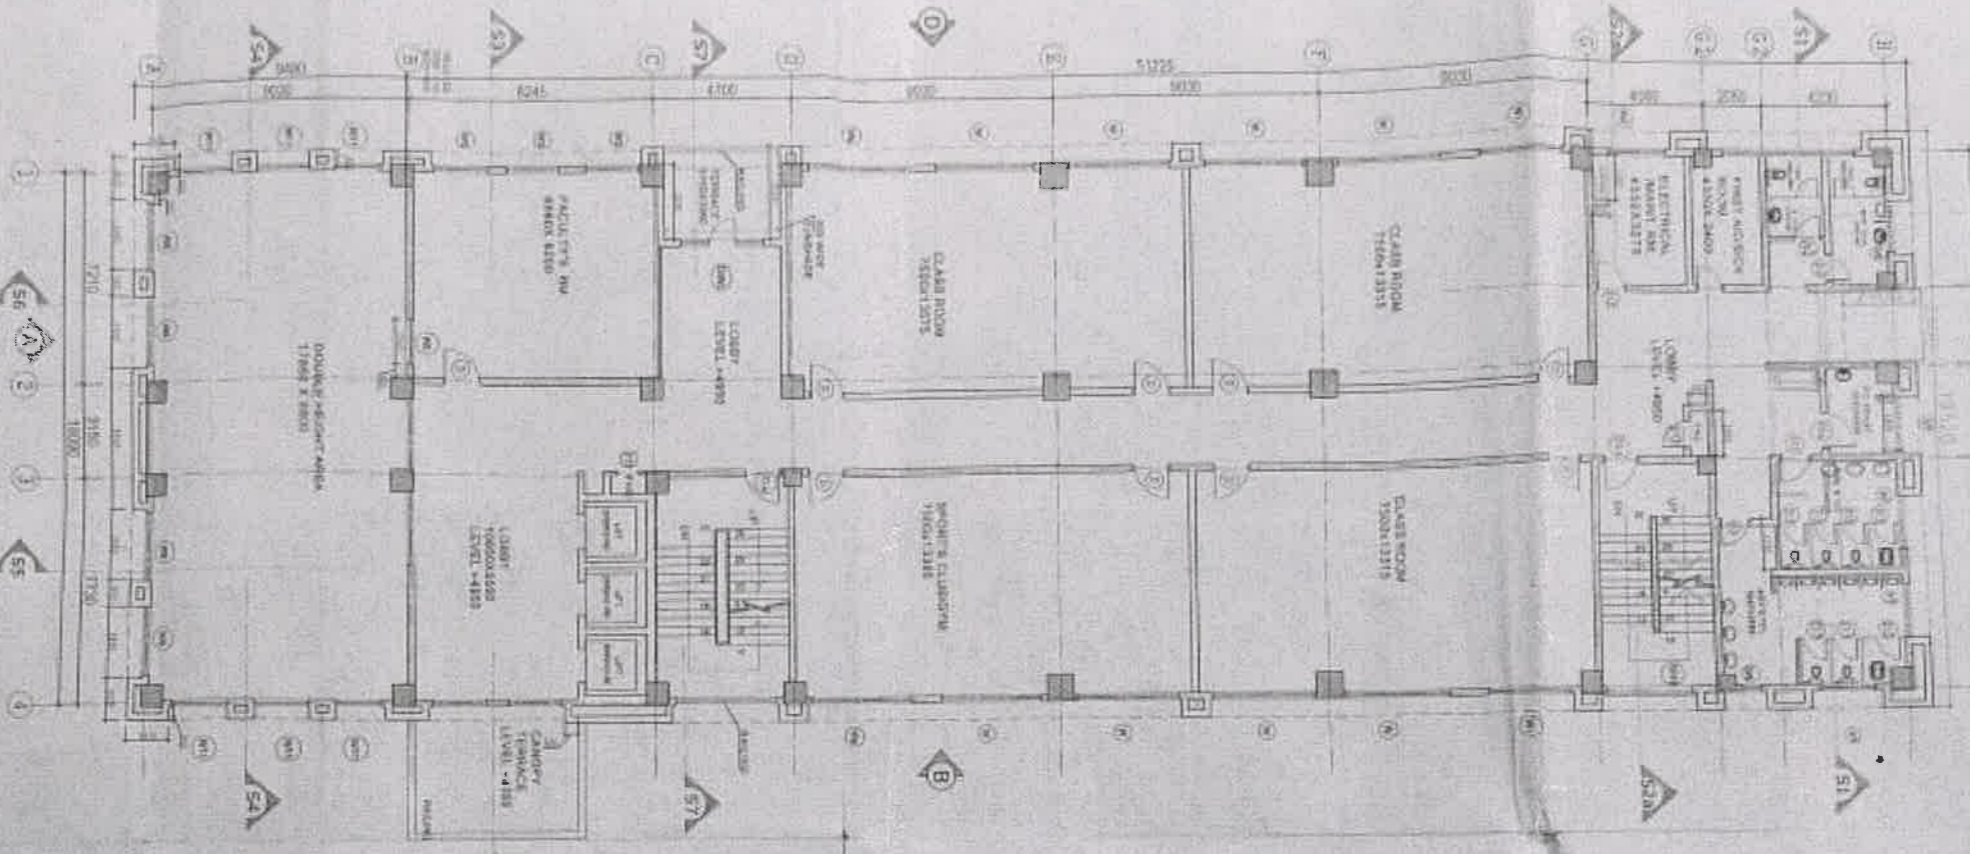

SECOND FLOOR PLAN EXISTING

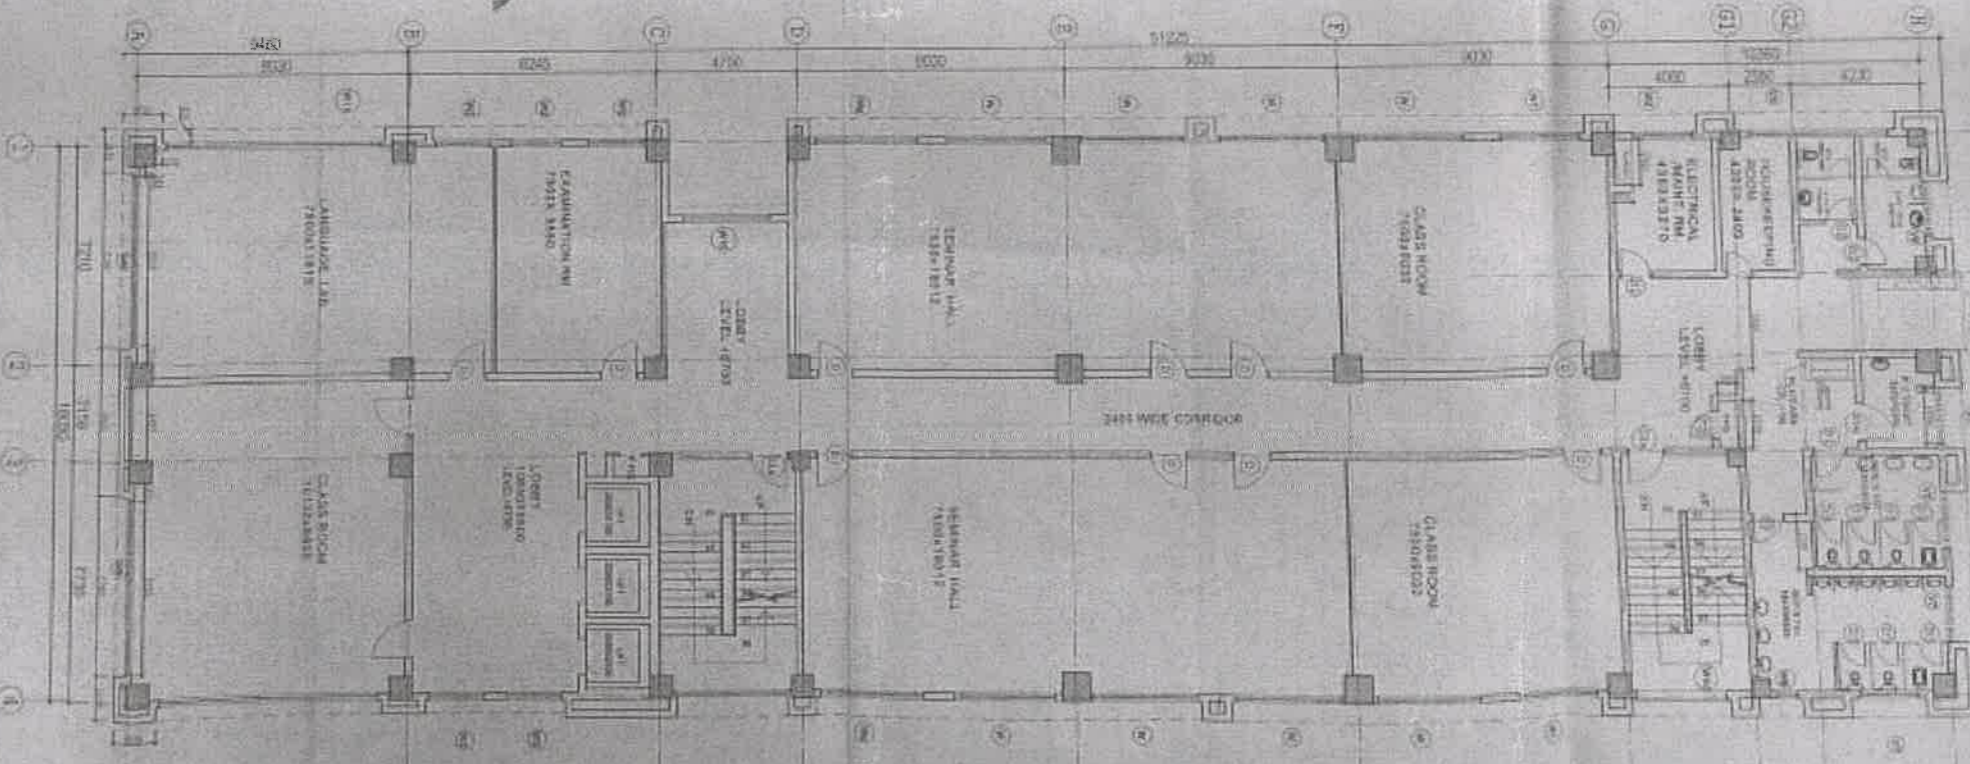

COMPUTION DRAWING  
 SITI RANKER'S SIGN  
 EDUCATION SOCIETY  
 STRUCTURE ENGINEER SIGN

BLOCK-A (EXISTING)  
 FIRST FLOOR PLAN  
 SECOND FLOOR PLAN  
 CAD DIRECTOR: N. S. BHANDARI  
 DATE: 10/10/11

DATE: 10/10/11  
 DRAWING NO: 1101/11  
 SHEET NO: 1101/11



*Shree*  
 DIRECTOR  
 JAIPURIA INSTITUTE OF MANAGEMENT  
 Block-A, Gate No-2, Shakti Khand-IV  
 Indirapuram, Ghaziabad-201014

RED MI NOT in-charge  
 Internal Quality Assurance Cell  
 at Quality Assurance Cell  
 a Institute of Management  
 Indirapuram, Ghaziabad